



CONTRACTOR TO CHECK ALL DIMENSIONS AND LEVELS ON SITE BEFORE COMMENCING ANY WORK OR PREPARING ANY SHOP DRAWINGS

© UNLESS OTHERWISE AGREED THIS DRAWING AND THE INTELLECTUAL PROPERTY CONTAINED HEREIN REMAINS THE PROPERTY OF - DONALDSON + WARN

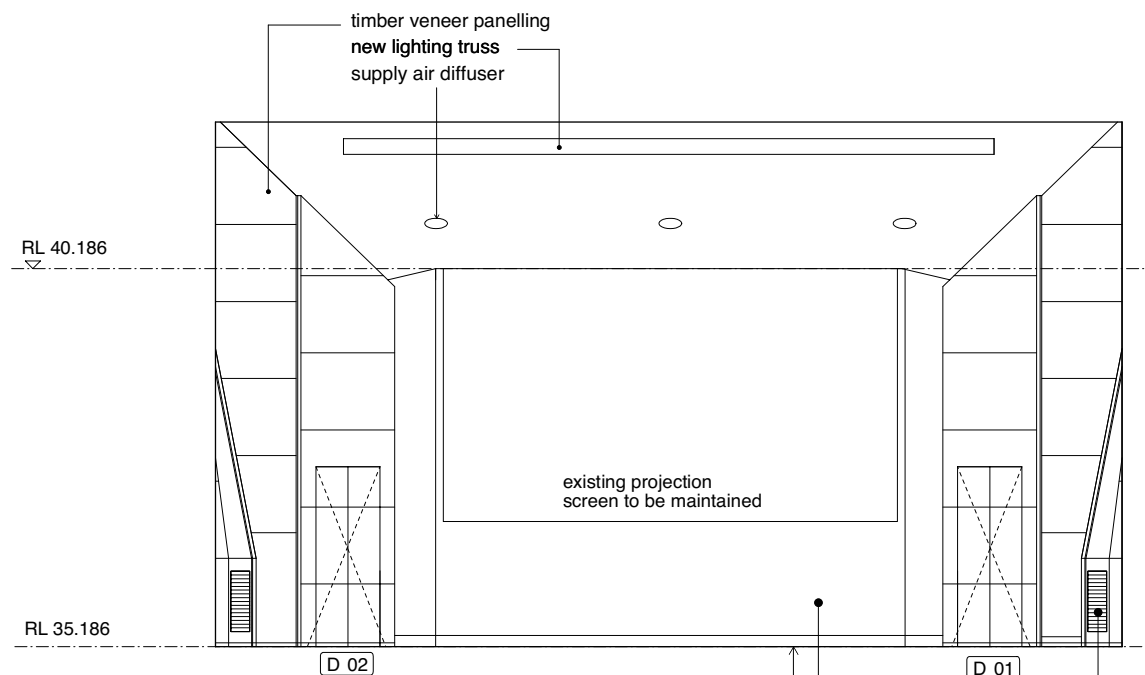

**ELEVATION 1**  
1:50 @ A1  
1:100 @ A3

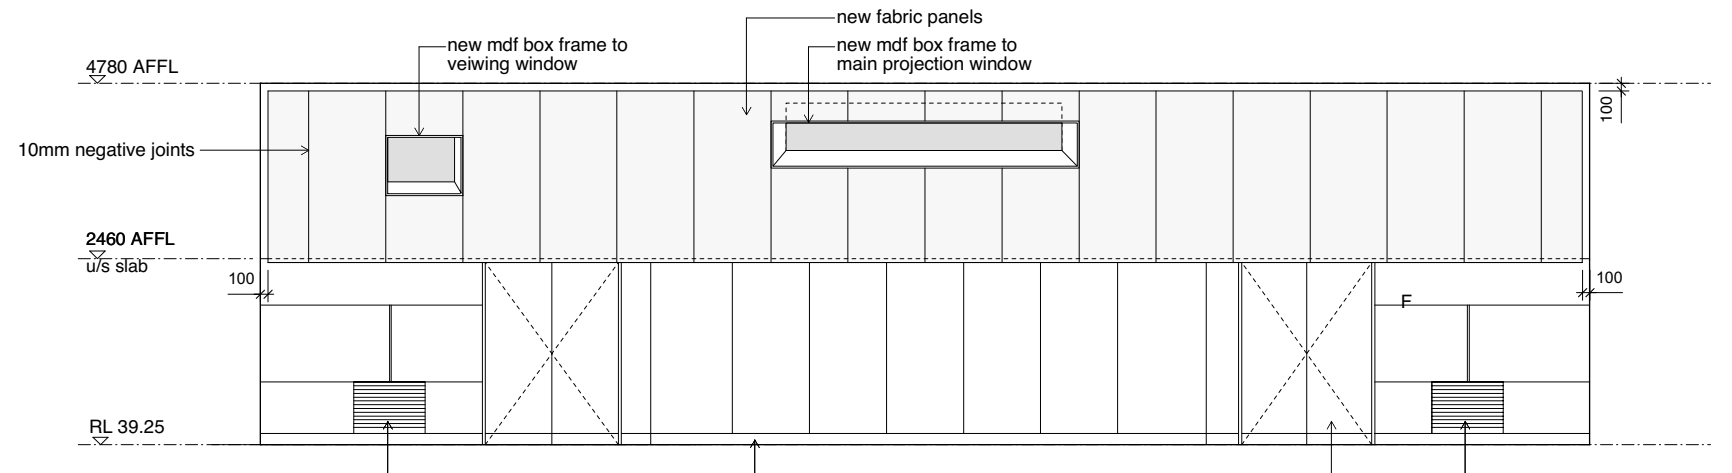

**ELEVATION 2**  
1:50 @ A1  
1:100 @ A3


new return air grille. refer to mech. dwgs.  
new plasterboard cladding to wall.  
solid timber skirting

new return air grille. Refer to mechanical eng. dwgs.

carpet tile skirting

existing doors to be clad w/ fabric panels to inside face only

new return air grille. Refer to mechanical eng. dwgs.

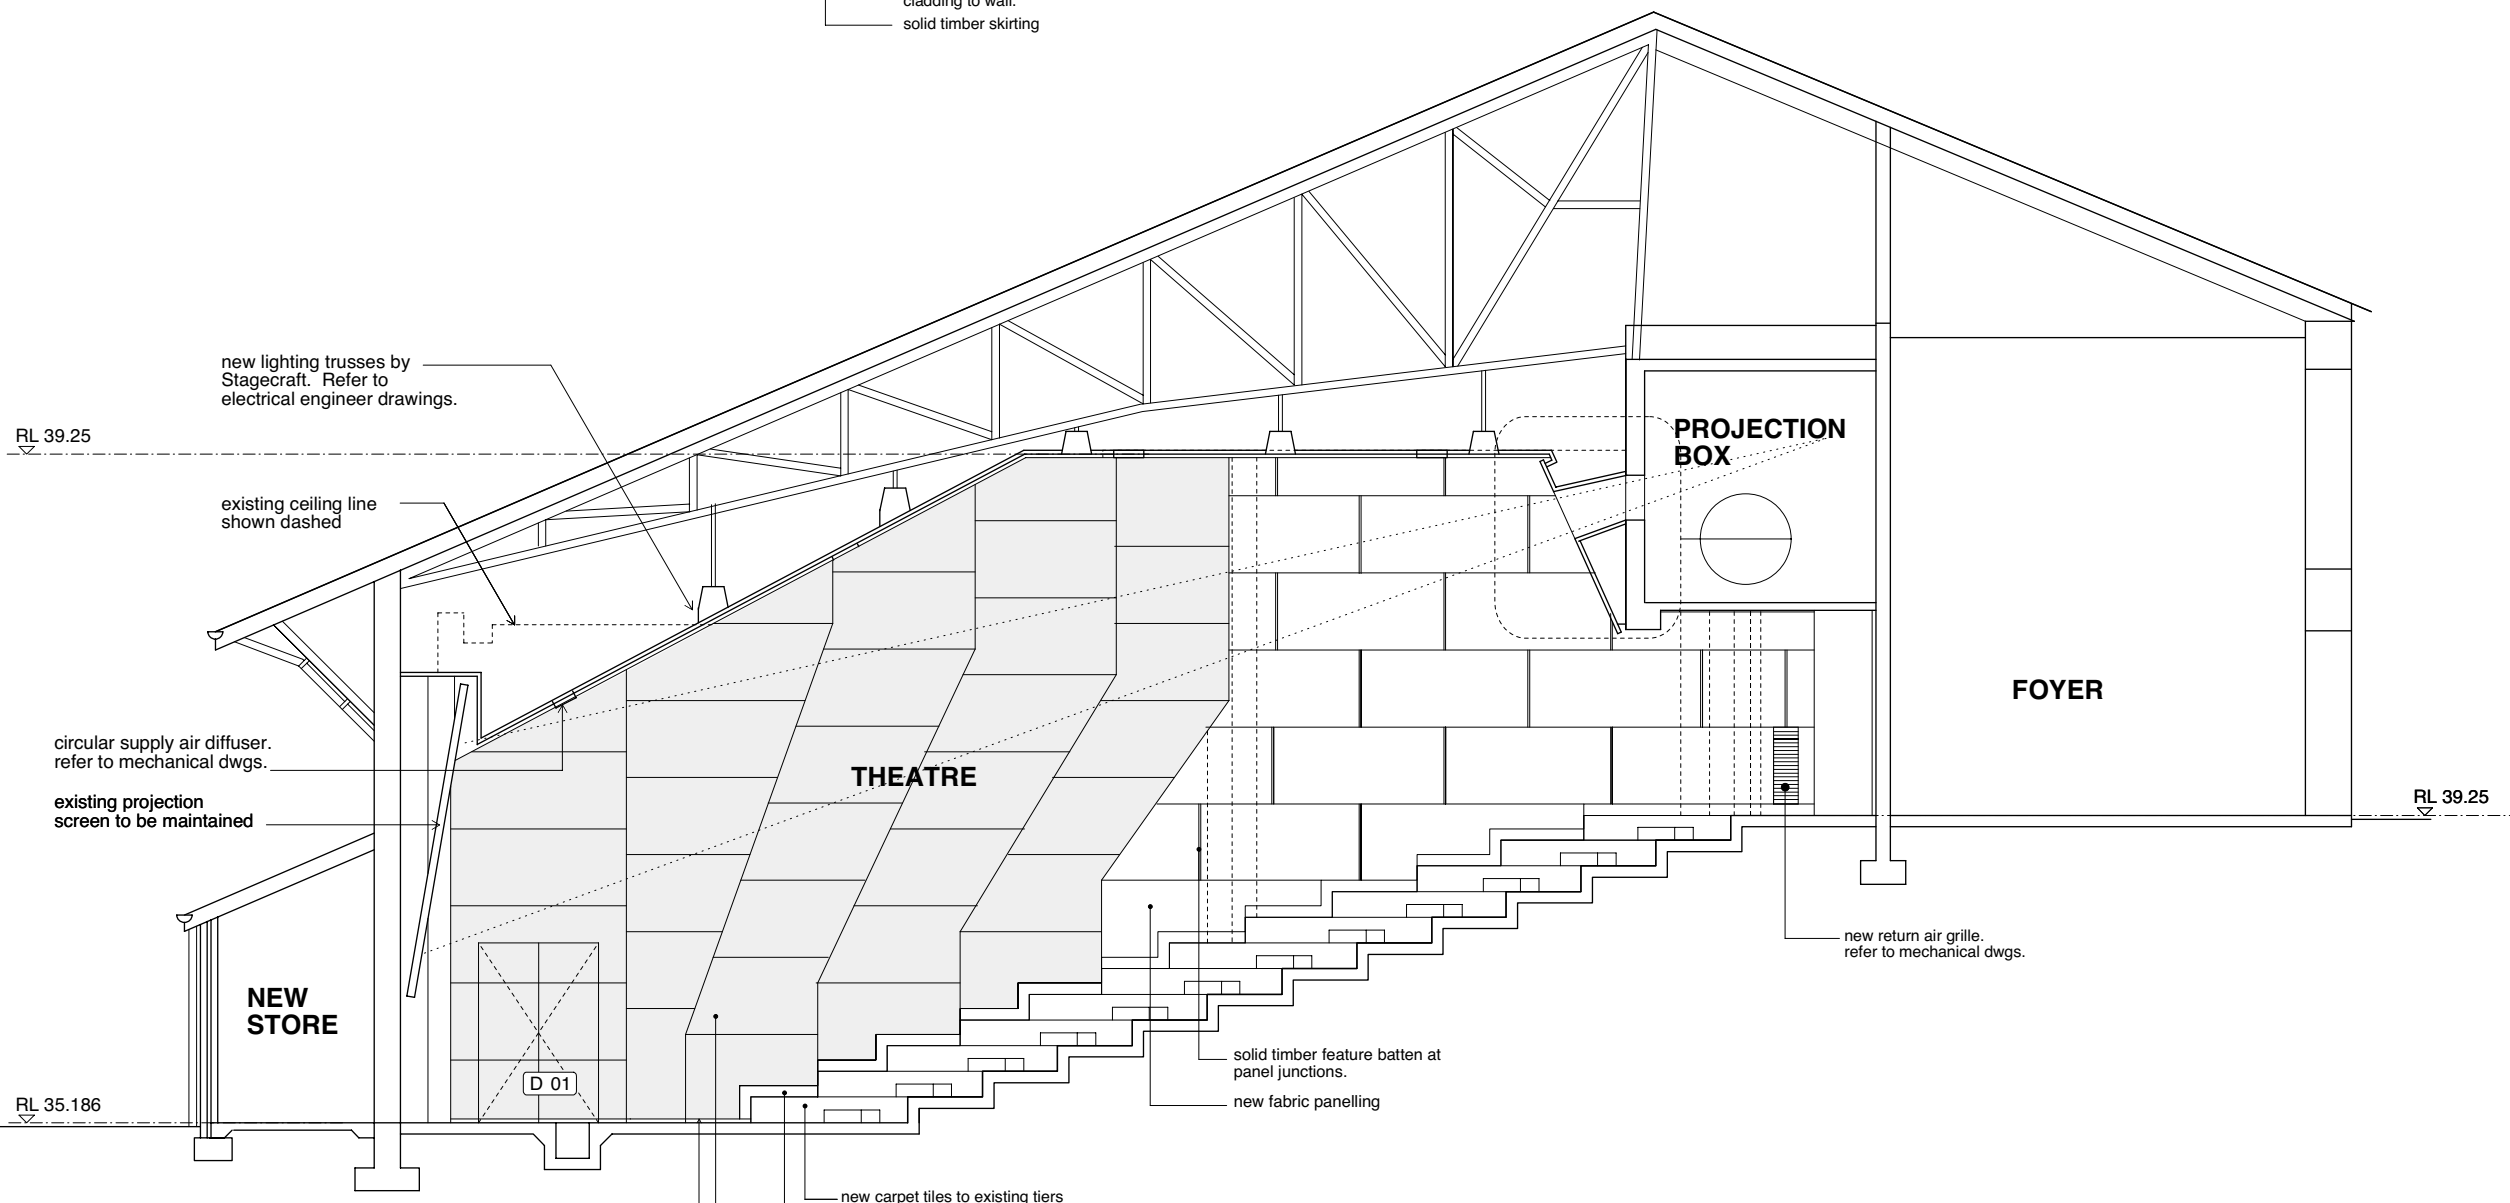

**SECTION**  
1:50 @ A1  
1:100 @ A3

**A**  
2.01

new carpet tiles to existing tiers  
carpet skirting  
timber veneer feature panelling  
negative skirting detail

solid timber feature batten at panel junctions.  
new fabric panelling

new return air grille. refer to mechanical dwgs.

XX/08/03	Issue in progress	A
DATE	REVISION	No.

**DONALDSON + WARN**  
Architects  
38 Roe Street Perth WA 6000  
Tel 08 9328 4475  
Fax 08 9227 6558

**MURDOCH UNIVERSITY**  
MURDOCH CAMPUS

Architectural  
KIM BEAZLEY LECTURE THEATRE  
REFURBISHMENT

GROUND FLOOR PLAN			
DRAWN	DESIGNED	PK	REDUCTION
YL	PK	PRINCIPAL	0 1.00m
CHECKED	PK	SIGNATURE	
DATE	Sep 2003	D-W JOB No.	DRAWING No.
SCALE	1:50 @ A1 1:100 @ A3	0247	<b>DD 4.01-A</b>

THIS IS A CADD DRAWING  
DO NOT AMEND MANUALLY